



OACHIRA TEMPLE ADMINISTRATION BOARD

(Registered Under the TC, Literary, Scientific and Charitable Societies Act No. Q82/59)
OACHIRA P O, KERALA, S.INDIA, PIN 690526, Phone : 04762690721, Mob: 8921591048
Email: taboachira@gmail.com, www.oachiraparabrahmatemple.org
GST 32AAATT1833E2ZX

Rajeev Kadakampallil
President
Mob: 9846032900

R D Padmakumar
Vice President
Mob : 6282514600
9446956882

B S Vinod
Secretary
Mob : 9447390606
8089154233

Sagar Makkadam
Treasurer
Mob : 9846982838

Ref. No.:

Date

TENDER NOTICE

Sealed Tenders are invited from reputed firms for the following work:

Name of work	: Supply and erection of Steel roof on Terrace at Parabrahma Specialty Hospital, Oachira
EMD	: 50,000/-
Period of completion	: 30 Days
Cost of Tender form	: 5000+18% GST = 5000+ 900 = 5900/-
Last Date of submission of Tender documents	: 15.07.2026 , 2.00 PM
Date of Tender Opening	: 15-07-2026 , 2.30PM

While uploading the payment screenshot the total amount should be 50,000+ 5900 ie. **55,900/-**.

The Temple Administrative Board has the right to postpone or cancel the Tender proceedings without notice. Further details visit our website

www.parabrahmatemple.org

Oachira
06.07.2026


B S Vinod
Secretary
Oachira Temple Administration Board



OACHIRA PARABRAHMA TEMPLE ADMINISTRATION BOARD
PARABRAHMA TEMPLE, OACHIRA.

TENDER SCHEDULE

Name of work: - Supply and erection of Steel roof on Terrace at Parabrahma Specialty Hospital, Oachira.


Sl. No.	DISCRPTION	QUANTITY	UNIT	RATE	AMOUNT
1	Supply and installation of MS Tubular sections (Make: TATA) with minimum yield strength 210MPa. All structural members should be applied with 80µm epoxy primer (Zinc Phosphate) and two coats (each 60µm) of High Build polyamide cured epoxy coating paint. All connections are welded.	29,000	Kg		
2	Supply of FOUNDATION WEDGE ANCHOR BOLTS of sizes ranging from 16mm to 20mm in diameter with washers, nuts, it shall be hot dip galvanized. All anchor bolts shall confirm to the property class of minimum 4.6 in accordance with ASTM A36M.	500	Kg		
3	Galvanized iron profile sheets for ROOFING 0.50mm (+0.05%) total coated thickness with Zinc coating 120 grams per sq.m. as per IS:277, in 240mpa steel grade, 5-7microns epoxy primer on both side of the sheet and polyester topcoat 15-18 microns (Make: JSW)	24,300	Sq.ft.		
4	Providing and fixing good quality UPVC Gutter (200mm overall girth) of approved brand (Aqua star, Euro guard) using self drilling/self tapping screws including all fittings etc. complete.	261	M		
5	Providing and fixing PVC pipes with fittings including fixing the pipe with clamps/clips at 1.00m spacing. This includes jointing of pipes with one step PVC solvent cement and testing of joints complete as per direction of Engineer-in-Charge. 110mm dia. 4Kg/cm ² External work- Exposed on wall.	360	M		
6	Providing and laying in position specified grade of Plain cement concrete, including the cost of centering, shuttering, finishing: 1:2:4 (1 cement 2 coarse sand :4 graded stone aggregate 20mm nominal size)	4.01	M3		
	TOTAL				
	GST@18%				
	GRAND TOTAL				








Date:

Signature:

Name and Address of Tenderer:



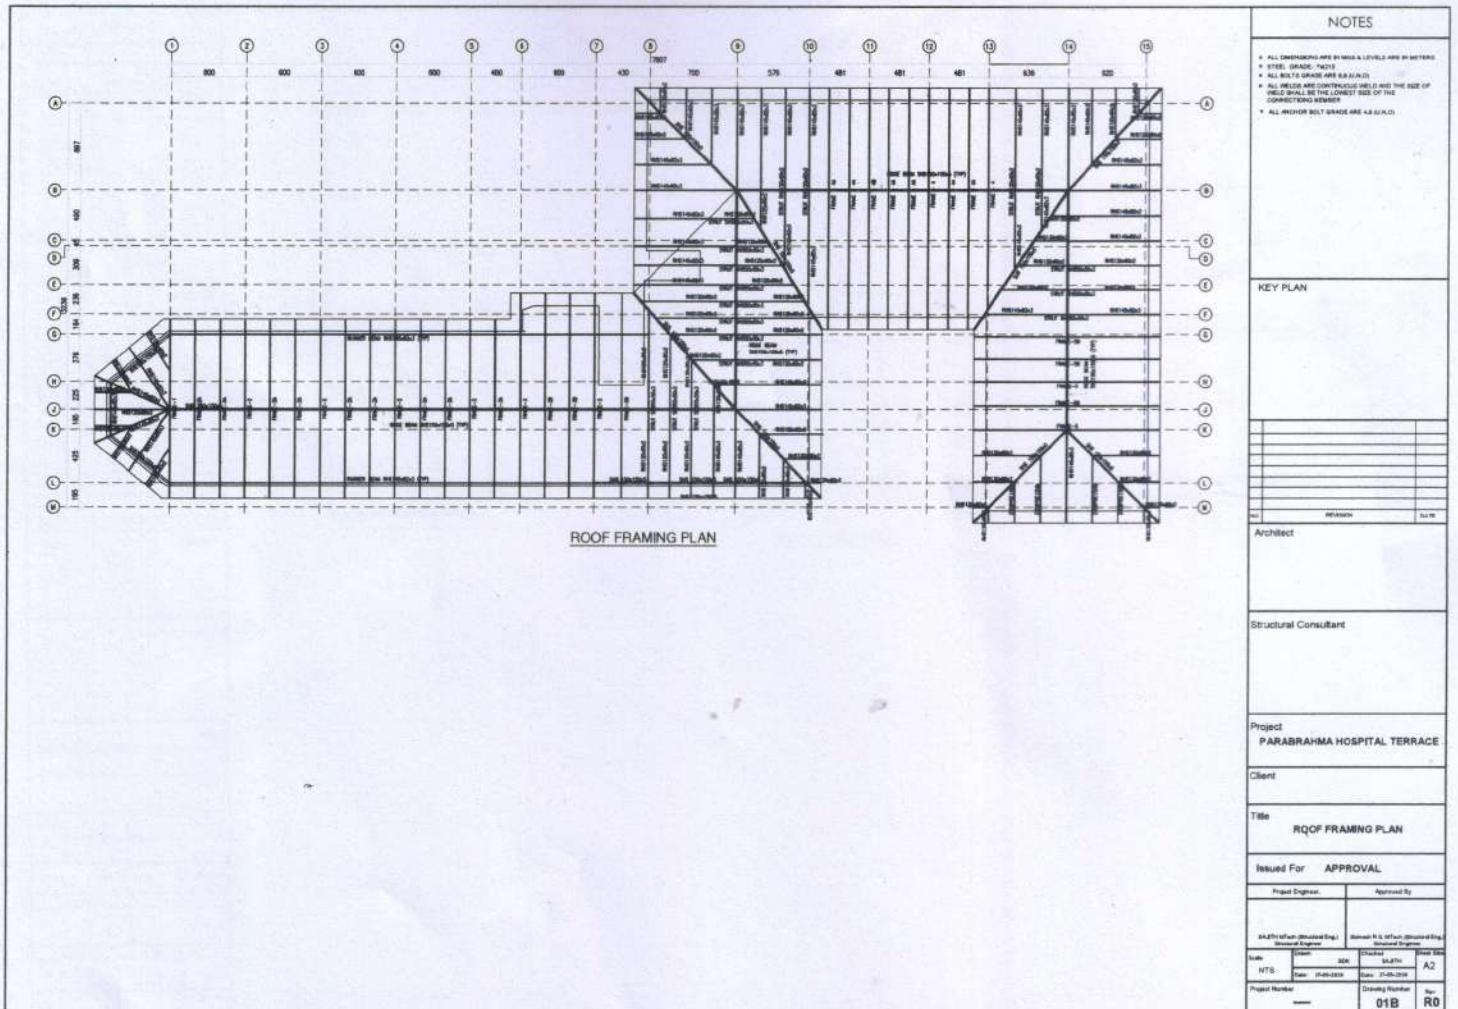

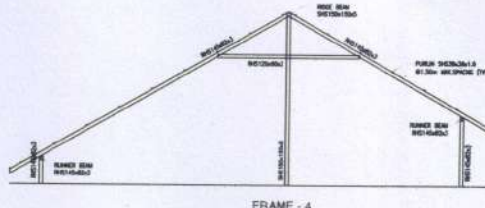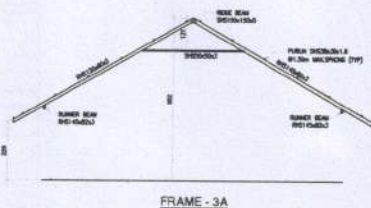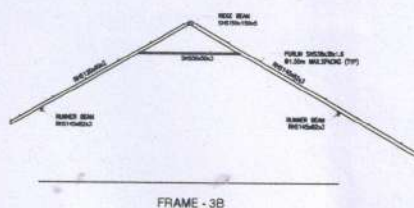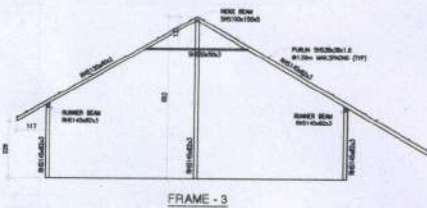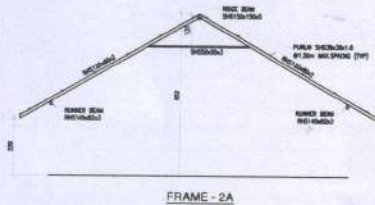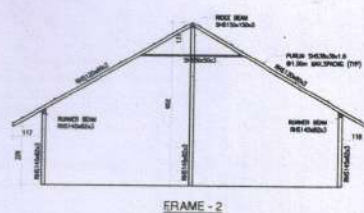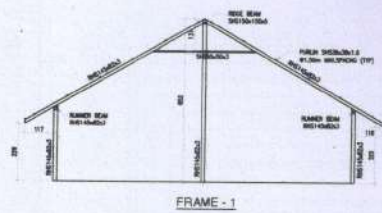

NOTES


KEY PLAN

NO. REVISION DATE

Architect

Structural Consultant

Project
PARABRAHMA HOSPITAL TERRACE

Client


Title
SECTIONS

Issued For
APPROVAL


Project Engineer Approved By





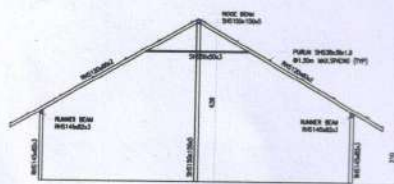


FRAME - 5

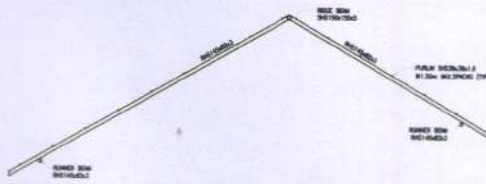

FRAME - 4A

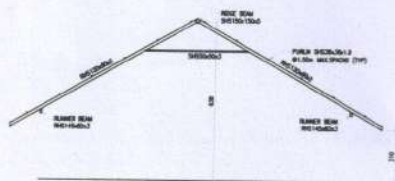

FRAME - 5B

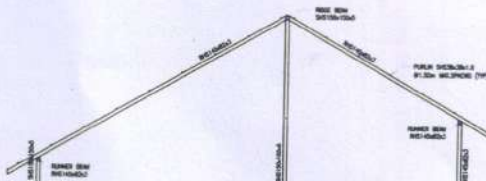

FRAME - 4B

NOTES


KEY PLAN

NO.	REVISION	DATE

Architect

Structural Consultant

Project
PARABRAHMA HOSPITAL TERRACE

Client

Title
SECTIONS

Issued For APPROVAL

Project Engineer	Approved By
Scale	Scale
NTS	A2
Project Number	Drawing Number
01E	R0

